



FRONT ELEVATION

PROJECT TITLE: SHED DESIGN			ARCHITECT/DRAWN BY:		APPROVED BY:		All dimensions are in millimeter unless specified		SCALE: 1:60	
BUILDING TYPE: SHED		DRAWING TITLE: FRONT ELEVATION							DATE: MAY 2023	
									SHEET NO. 2	

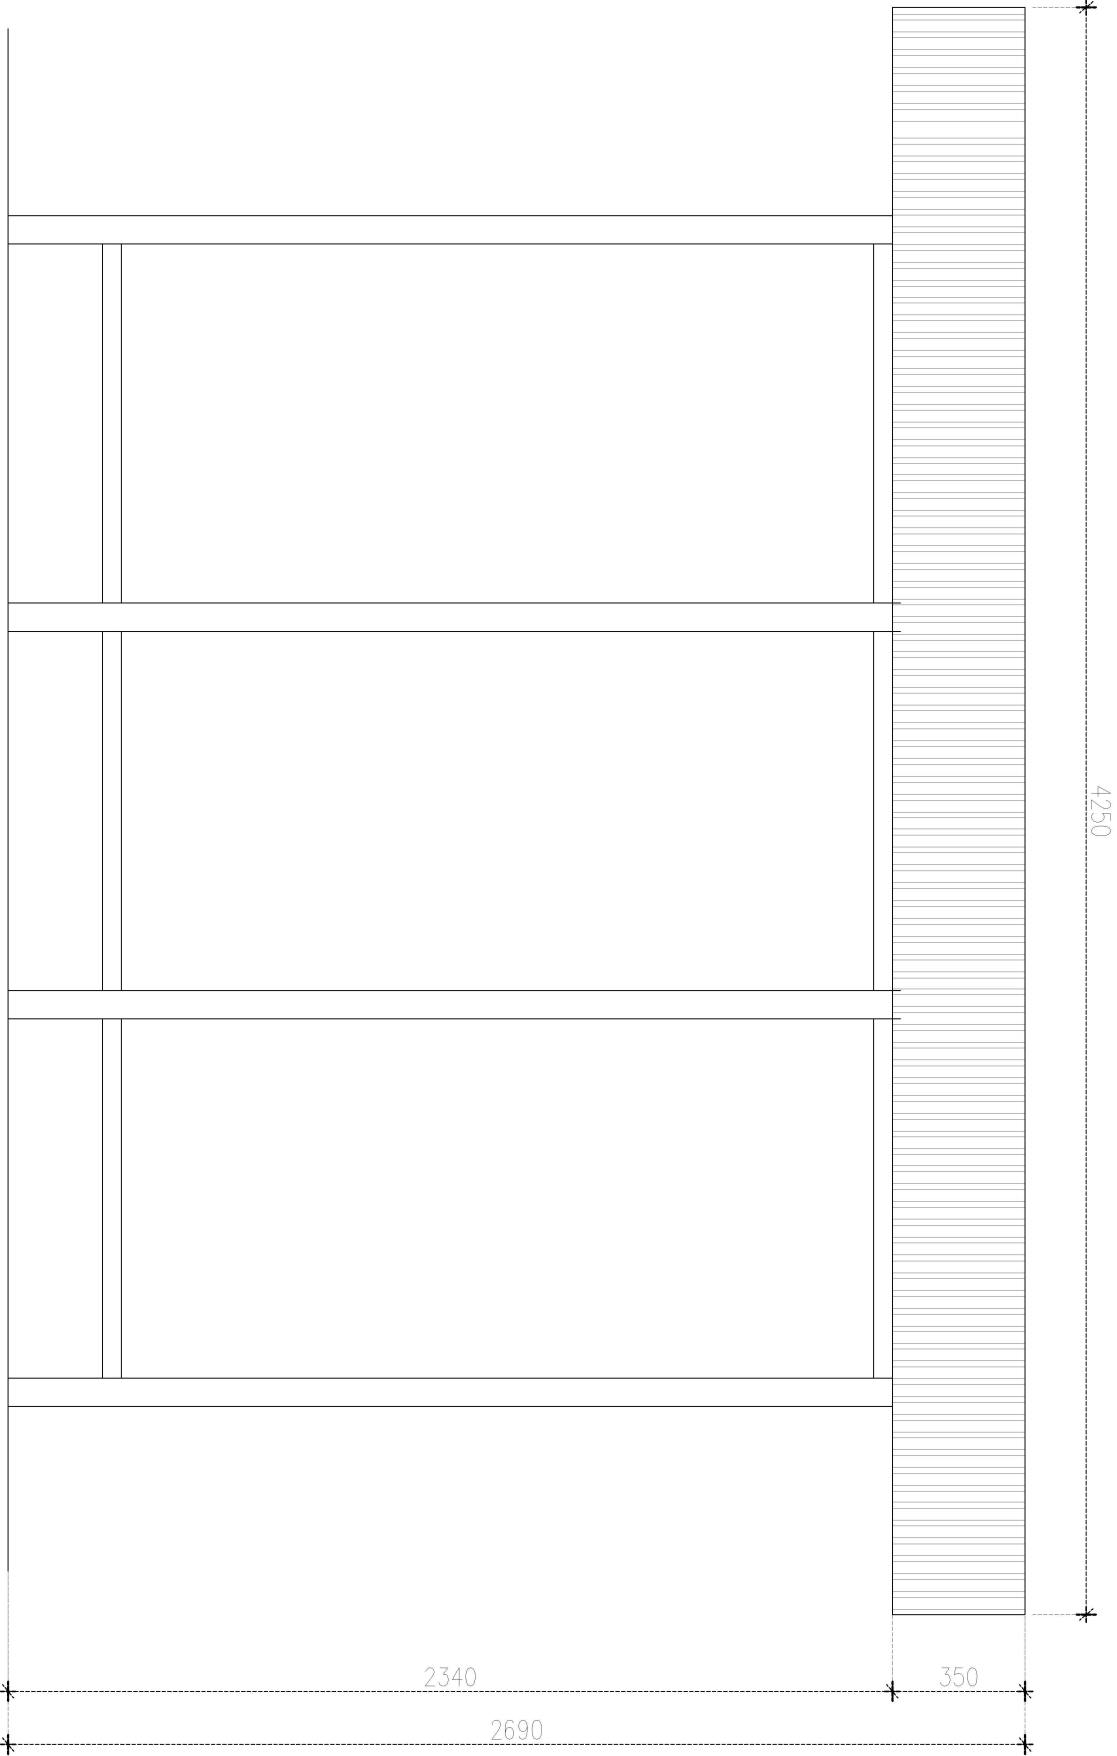

REAR ELEVATION

PROJECT TITLE: SHED DESIGN		ARCHITECT/DRAWN BY:		APPROVED BY:		All dimensions are in millimeter unless specified		SCALE: 1:60	
BUILDING TYPE: SHED		DRAWING TITLE: BACK ELEVATION					DATE: MAY 2023	SHEET NO. 3	

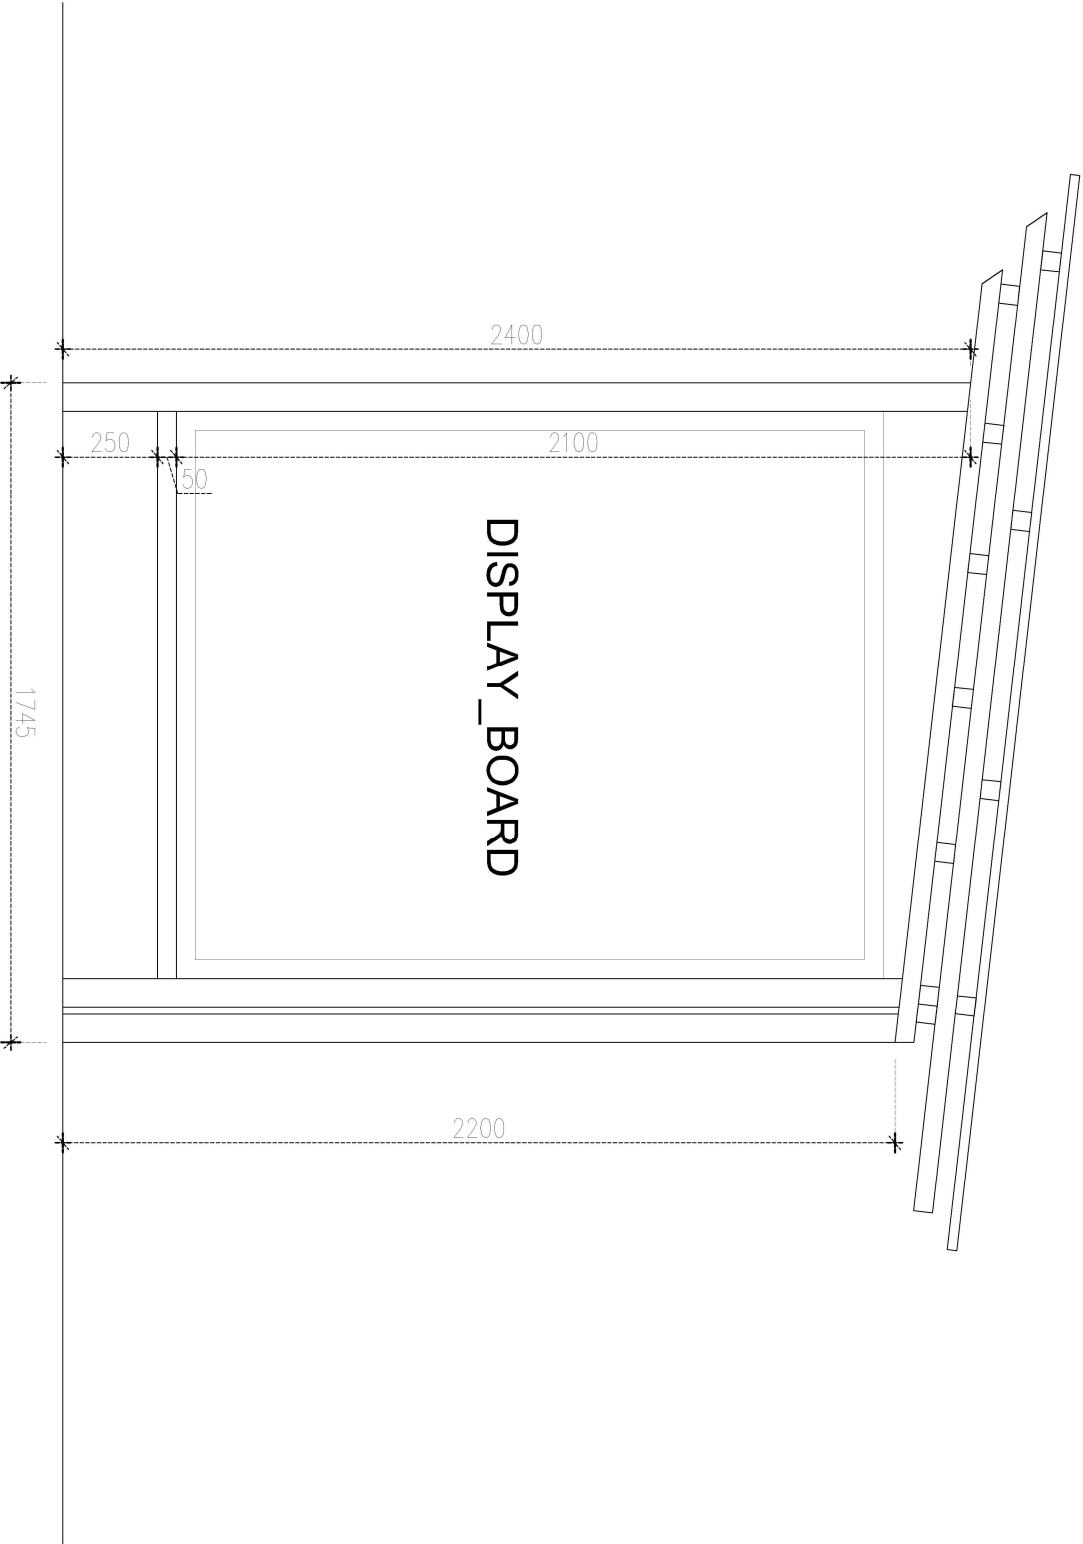

SIDE ELEVATION

PROJECT TITLE: SHED DESIGN			ARCHITECT/DRAWN BY:		APPROVED BY:		All dimensions are in millimeter unless specified		SCALE: 1:60	
BUILDING TYPE: SHED			DRAWING TITLE: BACK ELEVATION				DATE: MAY 2023		SHEET NO. 4	

